

4

3

2


1

B

B

A

A

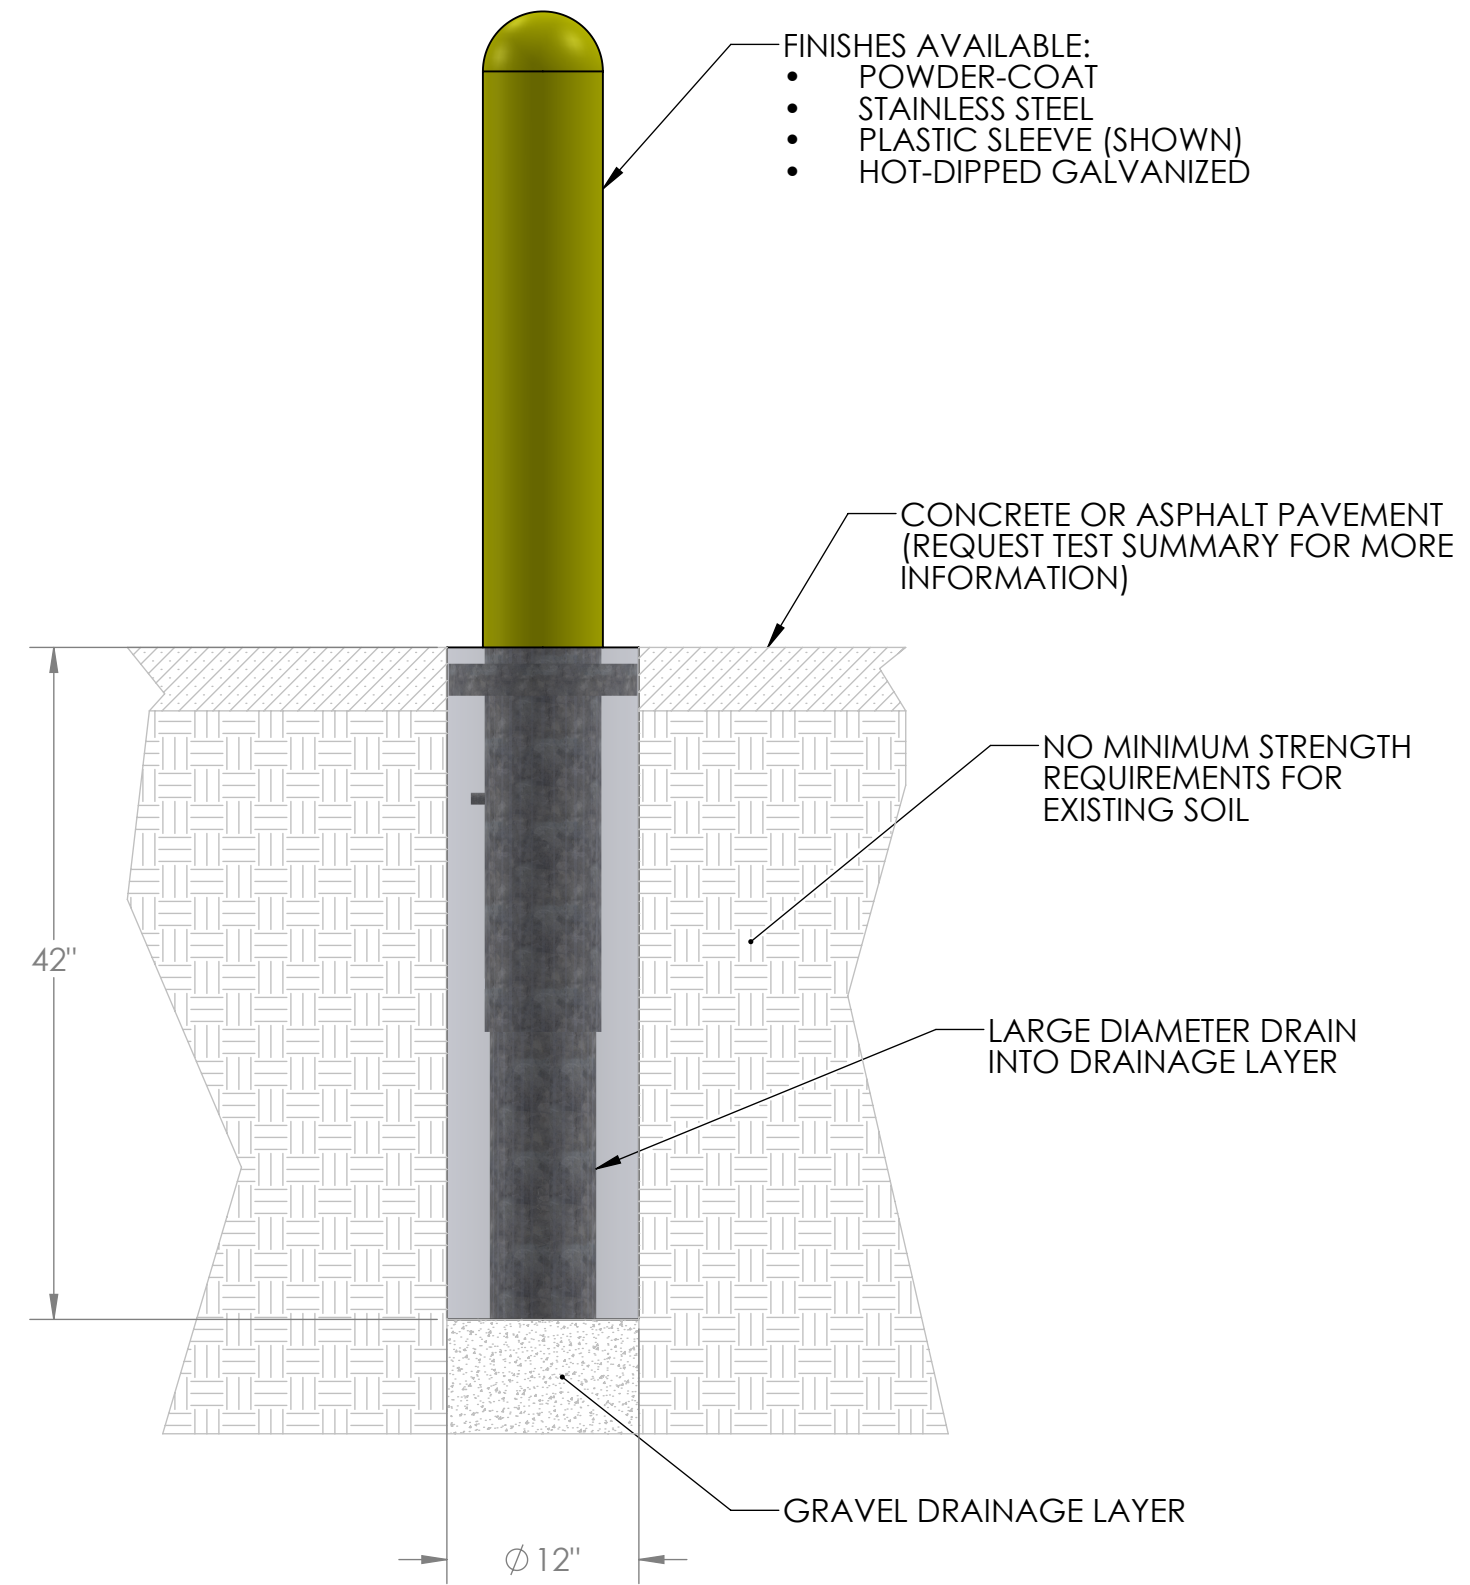


TRAFFICGUARD CORE-IN PROTECTION SYSTEM
ASTM F3016 S20 - 6 IN. REMOVEABLE BOLLARD

ALL MATERIALS AND HARDWARE, WITH THE EXCEPTION OF CONCRETE, REQUIRED FOR INSTALLATION ARE PROVIDED BY TRAFFICGUARD FOR EACH INSTALLATION.

ALL STEEL PARTS PROVIDED ARE HOT-DIPPED GALVANIZED PER ASTM A123 WITH THE EXCEPTION OF POWDER-COATED AND STAINLESS-STEEL BOLLARDS.

US PATENT 8,297,873; 11,124,934; AND PATENTS PENDING.

		TrafficGuard, Inc. PO Box 201, Geneva IL 60134 www.trafficguard.net (877) 727-7347 sales@trafficguard.net	
TITLE: ASTM F3016 Core-In Protection System S20 6 in. Removable Bollard Cutsheet			
APPROVED BY: MSB		DATE: 07/30/2023	REV:
SIZE B	DWG. NO. Cutsheet 6 in. S20 Removable Bollard	SHEET 1 OF 1	SCALE: 1:12
		DO NOT SCALE DRAWING	

REV NO	DATE	BY	COMMENTS

PROPRIETARY AND CONFIDENTIAL
 THE INFORMATION CONTAINED IN THIS DRAWING IS THE SOLE PROPERTY OF TRAFFICGUARD, INC. ANY REPRODUCTION IN PART OR AS A WHOLE WITHOUT THE WRITTEN PERMISSION OF TRAFFICGUARD, INC. IS STRICTLY PROHIBITED.

4

3

2

1